


THERMIC STATION WITH BY-PASS VALVE

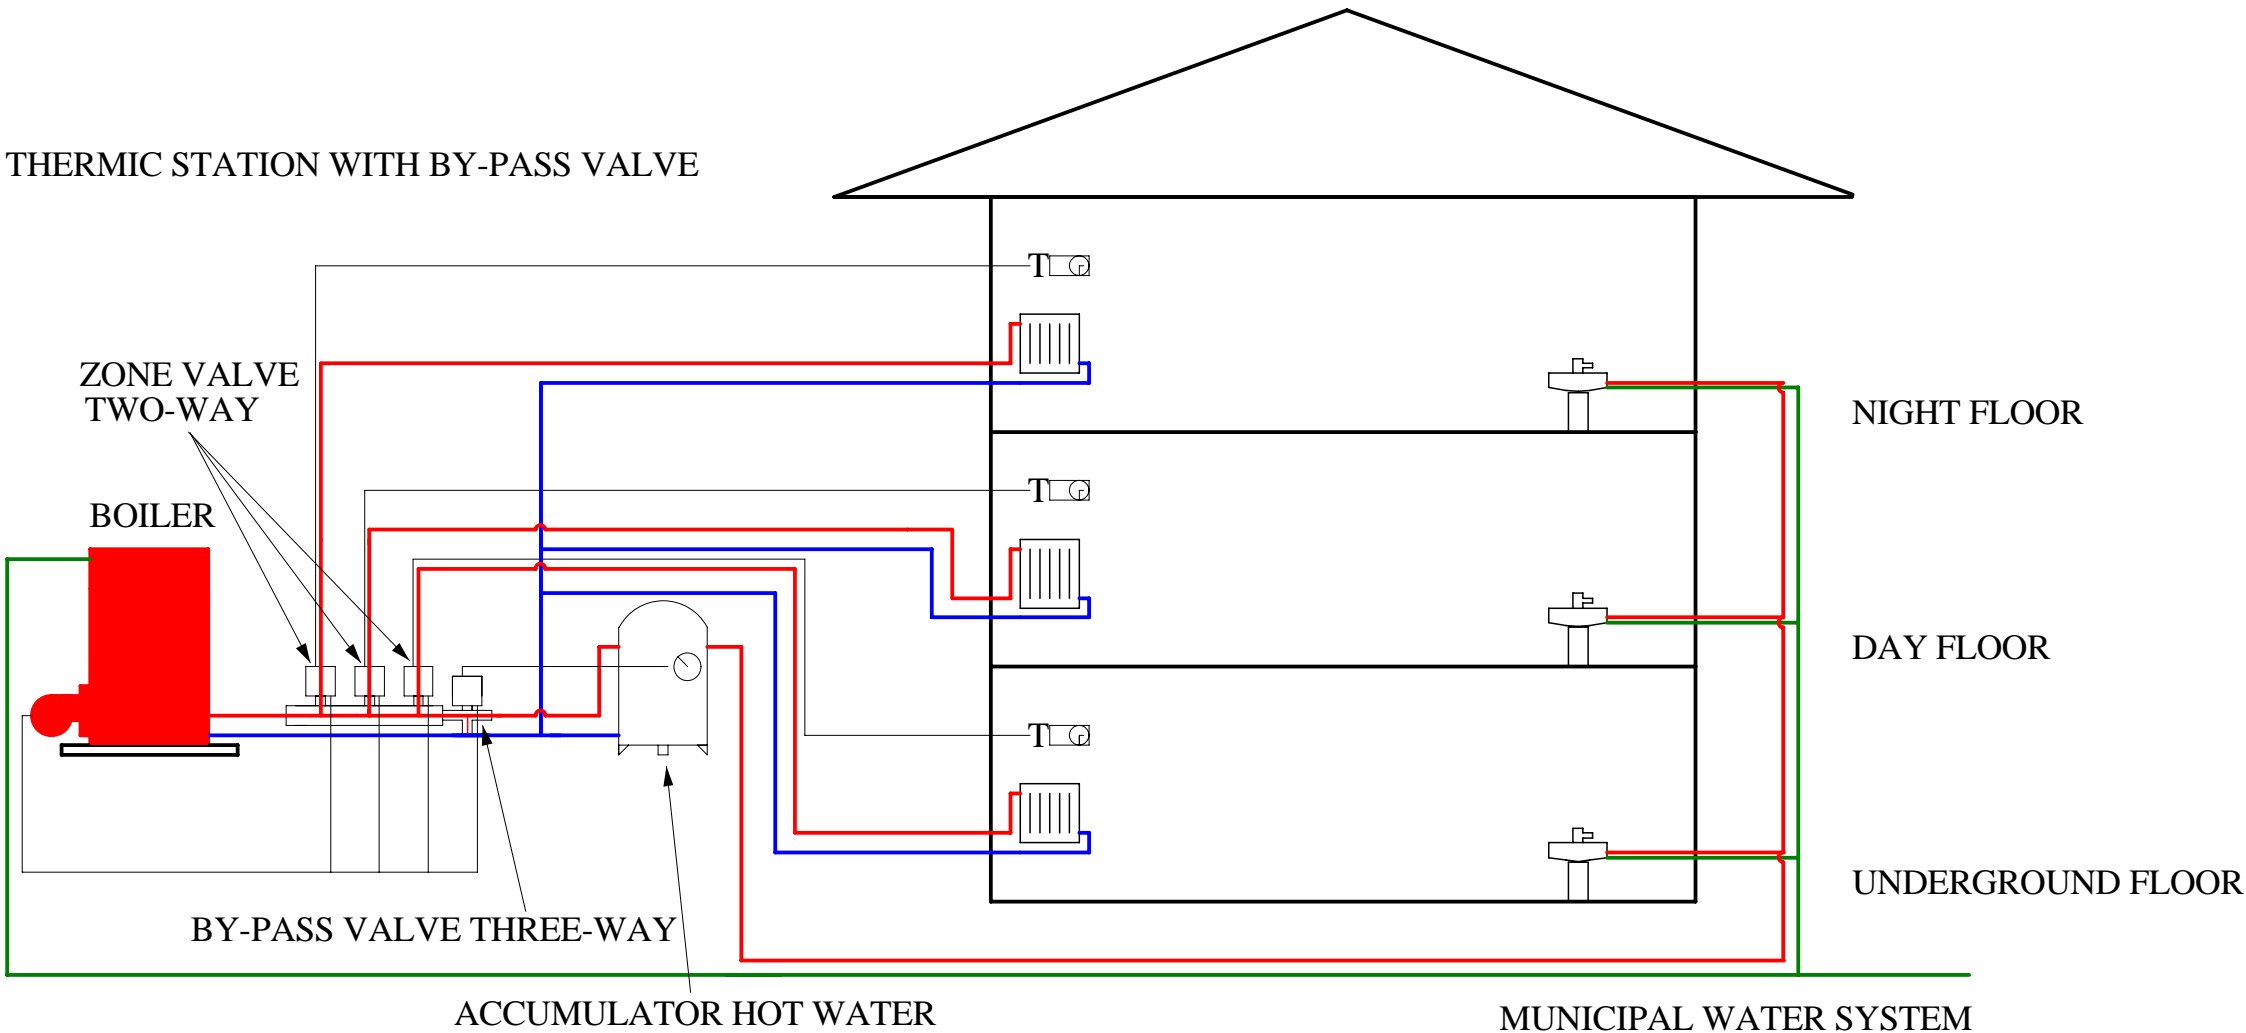

ZONE VALVE
TWO-WAY

BOILER

BY-PASS VALVE THREE-WAY

ACCUMULATOR HOT WATER

MUNICIPAL WATER SYSTEM

NIGHT FLOOR

DAY FLOOR

UNDERGROUND FLOOR

Toma Floriano & C snc