


THERMIC STATION WITH ALTERNATIVE SYSTEM  
FOR SUMMER ONLY FOR SANITARY SYSTEM  
WITH BY-PASS AND DIVERTER VALVE

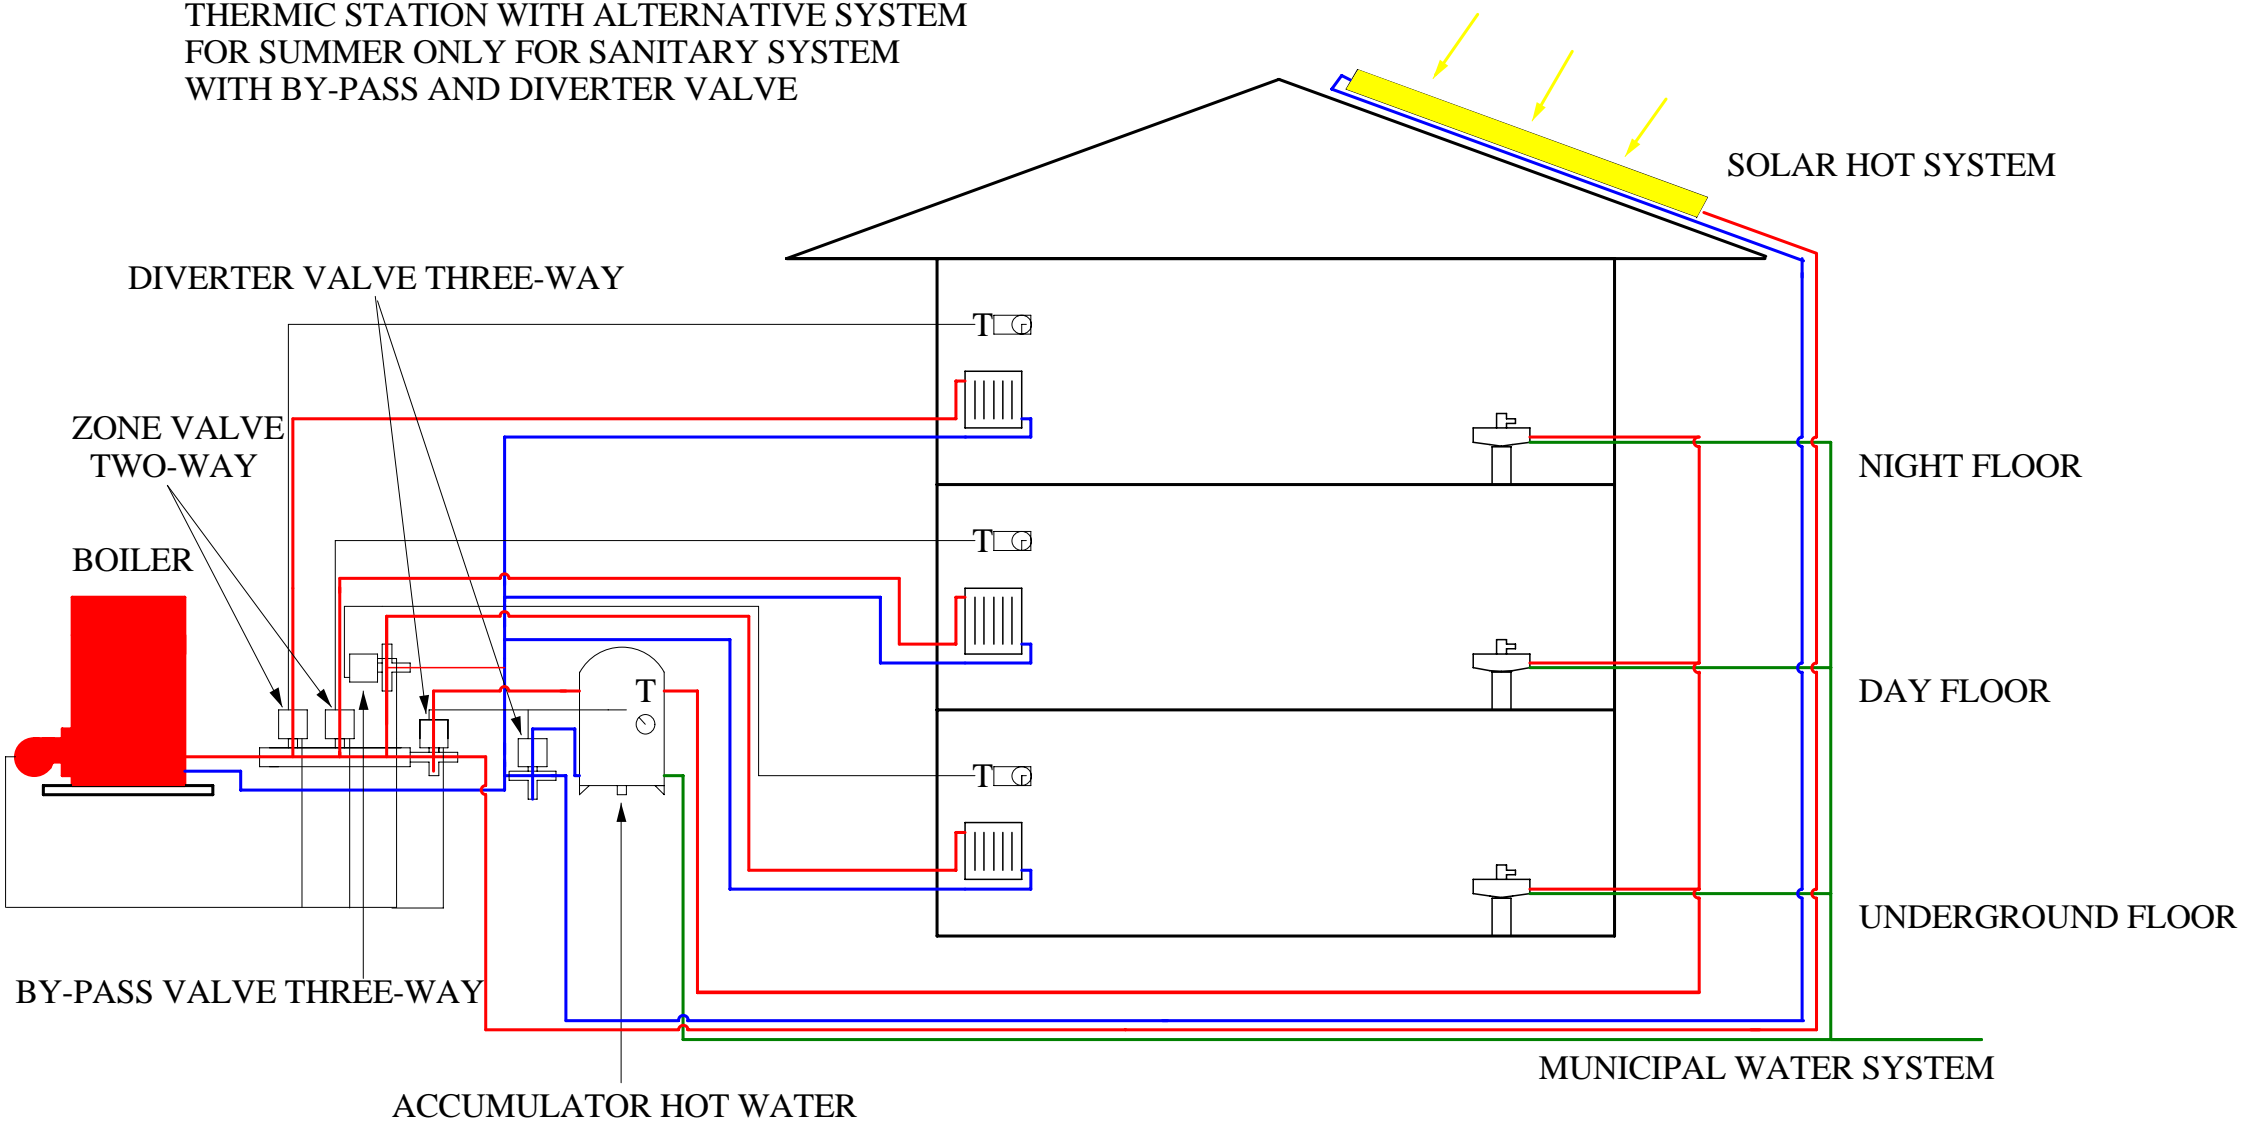

# Toma Floriano & C. snc